
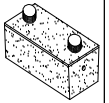


Note: 1. All TANKS COME WITH 1 2" TALL RISER PIPE AT THE 24" OPENINGS.

2. RISER LIDS NOT INCLUDED

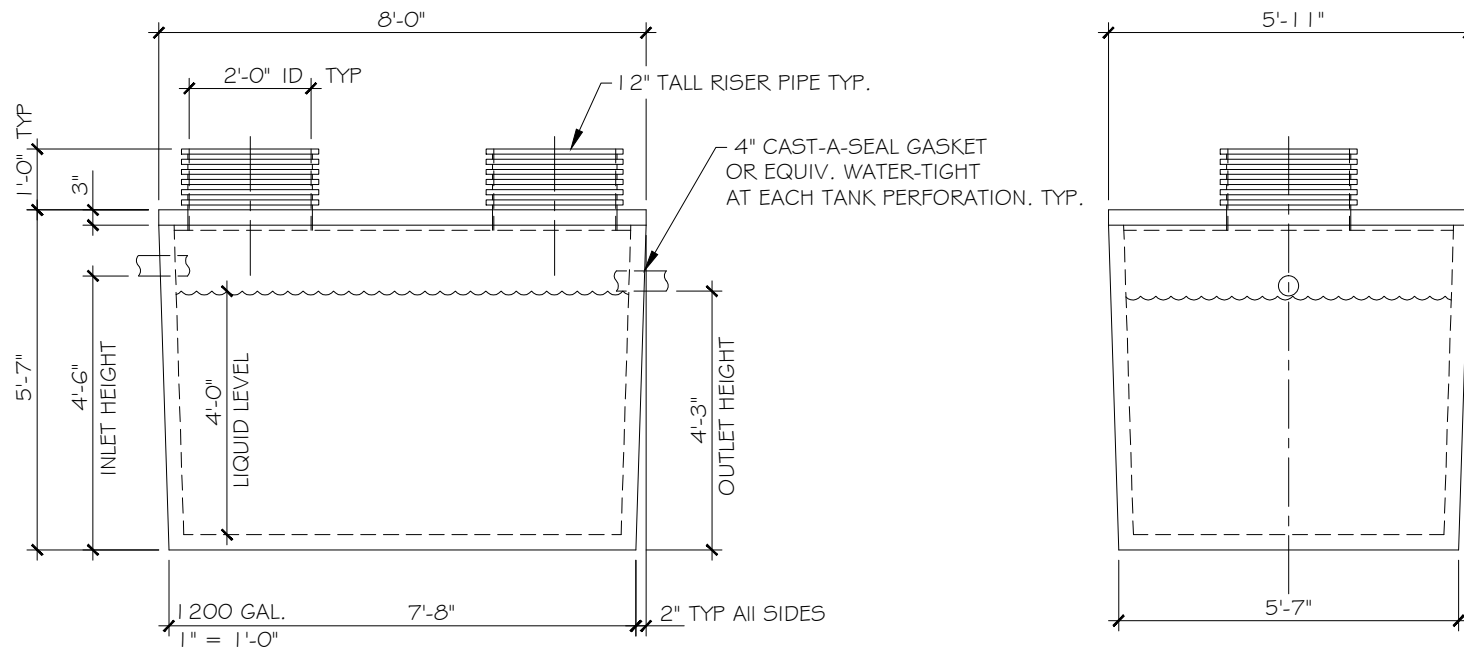

**HB  
PRECAST**

REVISIONS
DATE:

Company

**HB PRECAST**  
 594 West Elma Hicklin rd  
 McCleary WA, 98557  
 (360) 495-4156

SHEET TITLE

**1 200 GAL  
PUMP TANK**

SHEET DATA

DRAWN BY: GW
CHECKED BY:
SCALE: 1" = 1'-0"
DATE: 01-01-23
PROJECT:

SHEET NUMBER

**A1**  
 1 0 1